



Ground floor plan

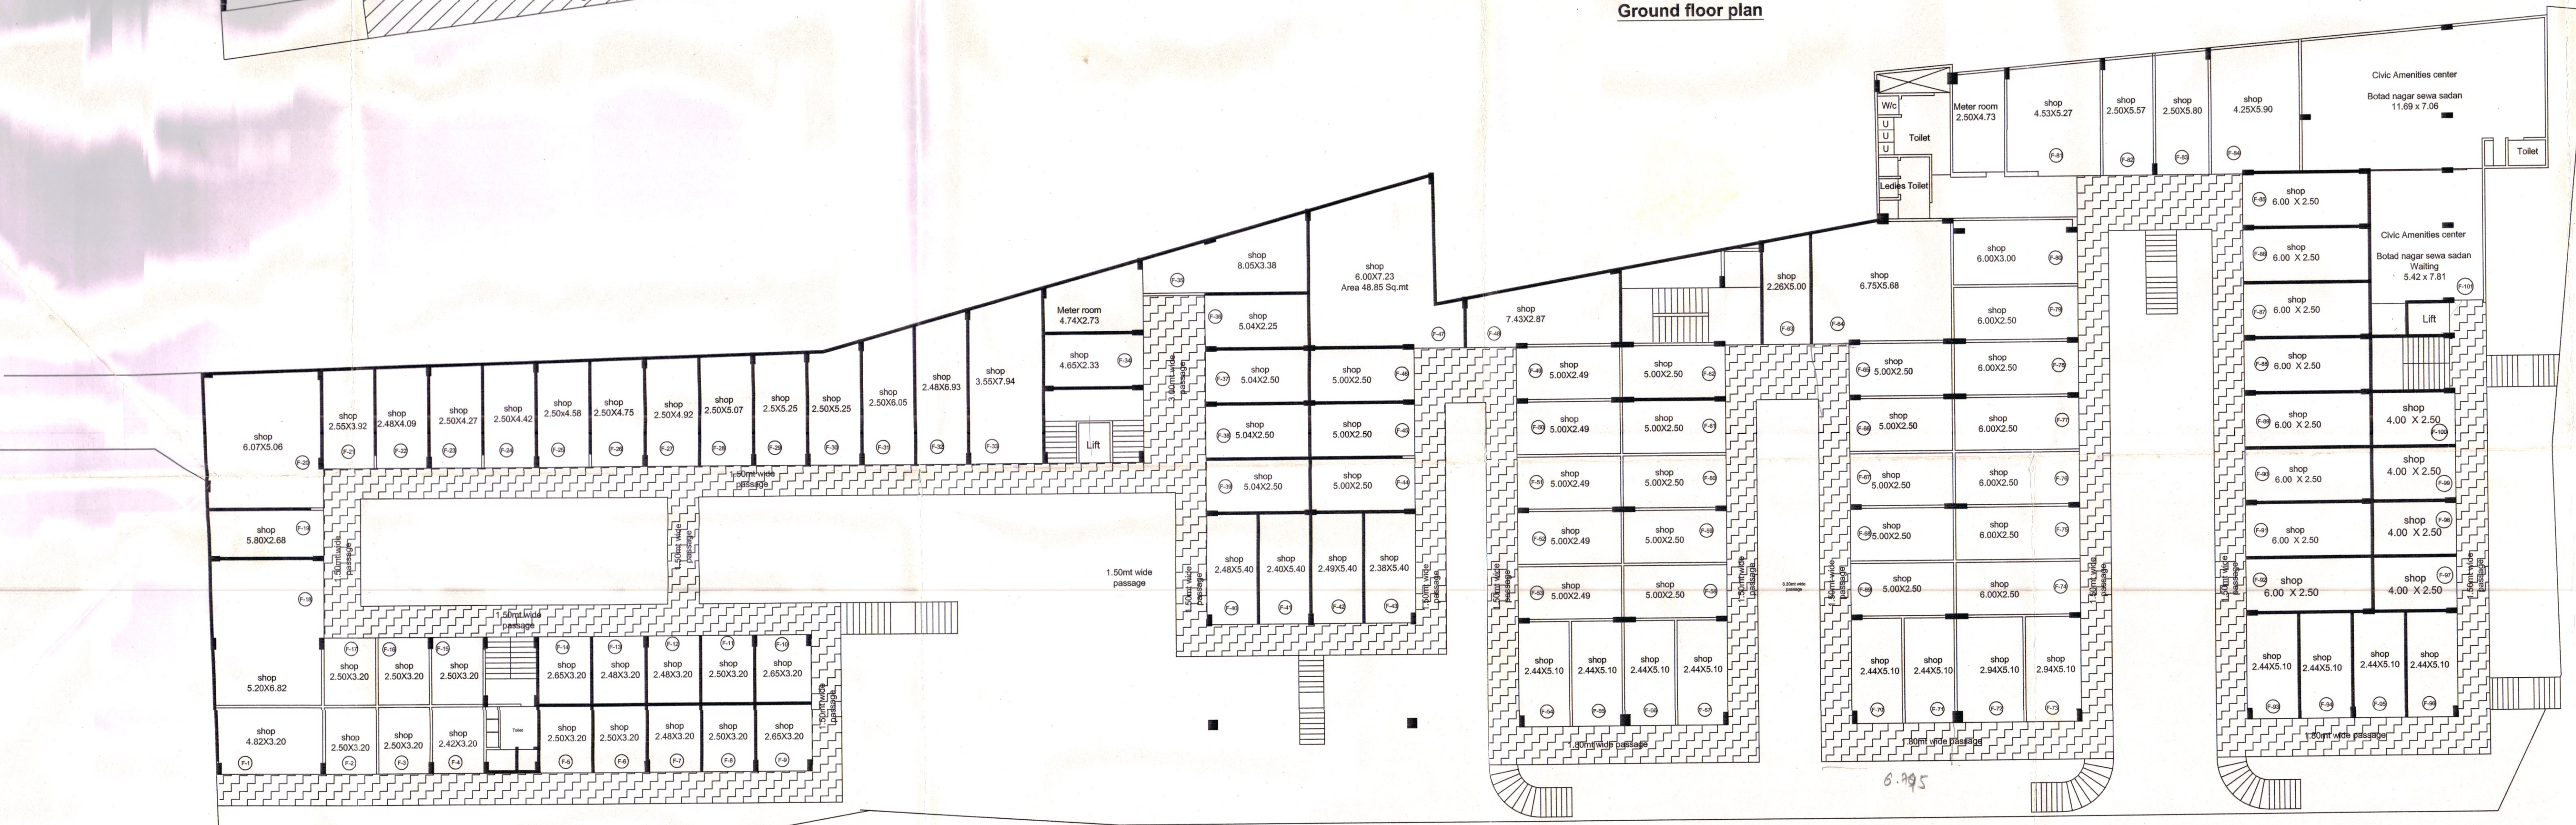

First floor plan

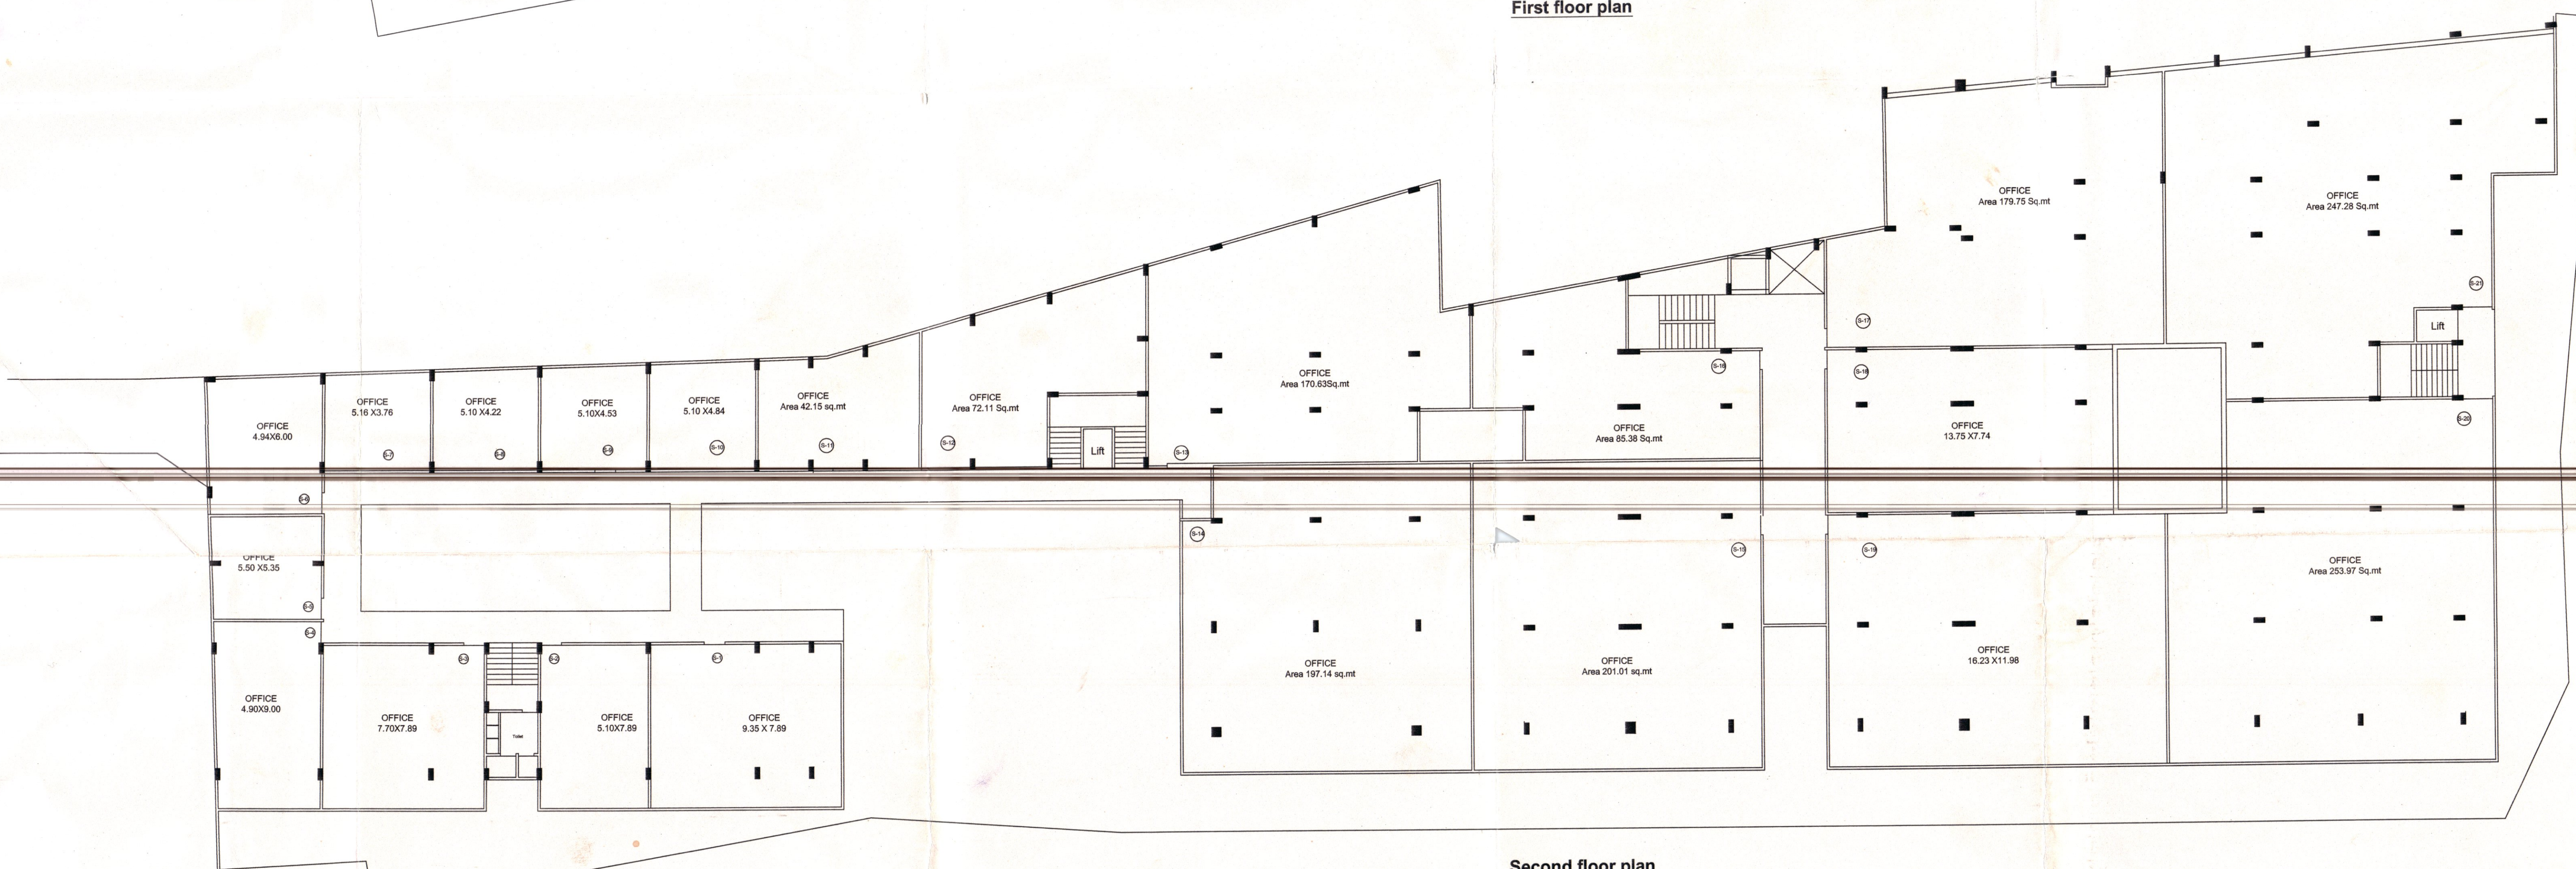

Second floor plan

GROUND FLOOR		FIRST FLOOR		SECOND FLOOR	
Shop no	Carpet Area (in Sq.Mt)	Shop no	Carpet Area in Sq.Mt.	Office no	Carpet Area in Sq.Mt.
G-1	9.34	F-1	15.42	S-1	73.77
G-2	8.65	F-2	8.00	S-2	40.24
G-3	18.25	F-3	8.00	S-3	60.75
G-4	18.97	F-4	7.74	S-4	44.10
G-5	20.40	F-5	8.00	S-5	29.43
G-6	21.72	F-6	8.00	S-6	29.64
G-7	23.70	F-7	7.94	S-7	19.40
G-8	24.75	F-8	8.00	S-8	21.52
G-9	25.75	F-9	8.48	S-9	23.10
G-10	26.79	F-10	8.48	S-10	24.68
G-11	13.53	F-11	8.00	S-11	42.15
G-12	6.42	F-12	7.94	S-12	72.11
G-13	17.38	F-13	7.94	S-13	170.63
G-14	9.08	F-14	8.48	S-14	197.14
G-15	9.35	F-15	8.00	S-15	201.01
G-16	10.32	F-16	8.00	S-16	85.38
G-17	10.32	F-17	8.00	S-17	179.75
G-18	10.78	F-18	35.46	S-18	106.43
G-19	11.23	F-19	15.54	S-19	194.44
G-20	11.65	F-20	30.71	S-20	253.97
G-21	12.10	F-21	10.00	S-21	247.28
G-22	12.53	F-22	10.14	Total	2116.92
G-23	13.23	F-23	10.68		
G-24	15.33	F-24	11.05		
G-25	26.79	F-25	11.45		
G-26	28.12	F-26	11.88		
G-27	10.98	F-27	12.30		
G-28	26.79	F-28	12.68		
G-29	11.52	F-29	13.13		
G-30	12.55	F-30	13.13		
G-31	12.55	F-31	15.13		
G-32	12.55	F-32	17.19		
G-33	13.27	F-33	28.19		
G-34	12.50	F-34	10.83		
G-35	13.38	F-35	27.21		
G-36	12.57	F-36	11.34		
G-37	12.55	F-37	12.60		
G-38	12.50	F-38	12.60		
G-39	12.55	F-39	12.60		
G-40	48.95	F-40	13.39		
G-41	20.19	F-41	12.96		
G-42	12.50	F-42	13.45		
G-43	12.50	F-43	12.85		
G-44	12.50	F-44	12.50		
G-45	12.50	F-45	12.50		
G-46	12.50	F-46	12.50		
G-47	12.70	F-47	48.85		
G-48	12.44	F-48	21.32		
G-49	12.44	F-49	12.45		
G-50	12.44	F-50	12.45		
G-51	12.50	F-51	12.45		
G-52	12.50	F-52	12.45		
G-53	12.50	F-53	12.44		
G-54	12.50	F-54	12.44		
G-55	12.50	F-55	12.44		
G-56	11.30	F-56	12.44		
G-57	37.31	F-57	12.44		
G-58	12.50	F-58	12.44		
G-59	12.50	F-59	10.00		
G-60	12.50	F-60	10.00		
G-61	12.50	F-61	10.00		
G-62	12.50	F-62	10.00		
G-63	12.44	F-63	11.30		
G-64	12.44	F-64	38.34		
G-65	14.99	F-65	12.50		
G-66	14.99	F-66	12.50		
G-67	15.00	F-67	12.50		
G-68	15.00	F-68	12.50		
G-69	15.00	F-69	12.50		
G-70	15.00	F-70	12.44		
G-71	15.00	F-71	12.44		
G-72	15.00	F-72	14.99		
G-73	18.00	F-73	14.99		
G-74	25.68	F-74	15.00		
G-75	14.93	F-75	15.00		
G-76	15.50	F-76	15.00		
G-77	26.78	F-77	15.00		
G-78	15.00	F-78	15.00		
G-79	15.00	F-79	15.00		
G-80	15.00	F-80	18.00		
G-81	15.00	F-81	23.87		
G-82	15.00	F-82	13.93		
G-83	15.00	F-83	14.50		
G-84	15.00	F-84	25.68		
G-85	15.00	F-85	15.00		
G-86	12.44	F-86	15.00		
G-87	12.44	F-87	15.00		
G-88	12.44	F-88	15.00		
G-89	12.44	F-89	15.00		
G-90	10.00	F-90	15.00		
G-91	10.00	F-91	15.00		
G-92	10.00	F-92	15.00		
G-93	10.00	F-93	15.00		
G-94	12.67	F-94	12.44		
G-95	14.00	F-95	12.44		
G-96	10.00	F-96	12.44		
G-97	18.13	F-97	10.00		
G-98	31.18	F-98	10.00		
G-99	10.00	F-99	10.00		
G-100	10.00	F-100	10.00		
G-101	114.27	F-101	114.27		
Total	1514.49	Total	1501.50		

Proposed commercial centre for Botad nagarpalika based on Revenue survey no. 393 of ganjal area

City survey no. 3291

Owner: *[Signature]* Chief Officer Botad Nagarpalika

Authority: *[Signature]* Chief Officer Botad Nagarpalika

ENGINEER: *[Signature]* Ramesh O. Gadhya B. E. (Civil), FIV

SCALE: NOT TO SCALE