




Section YY

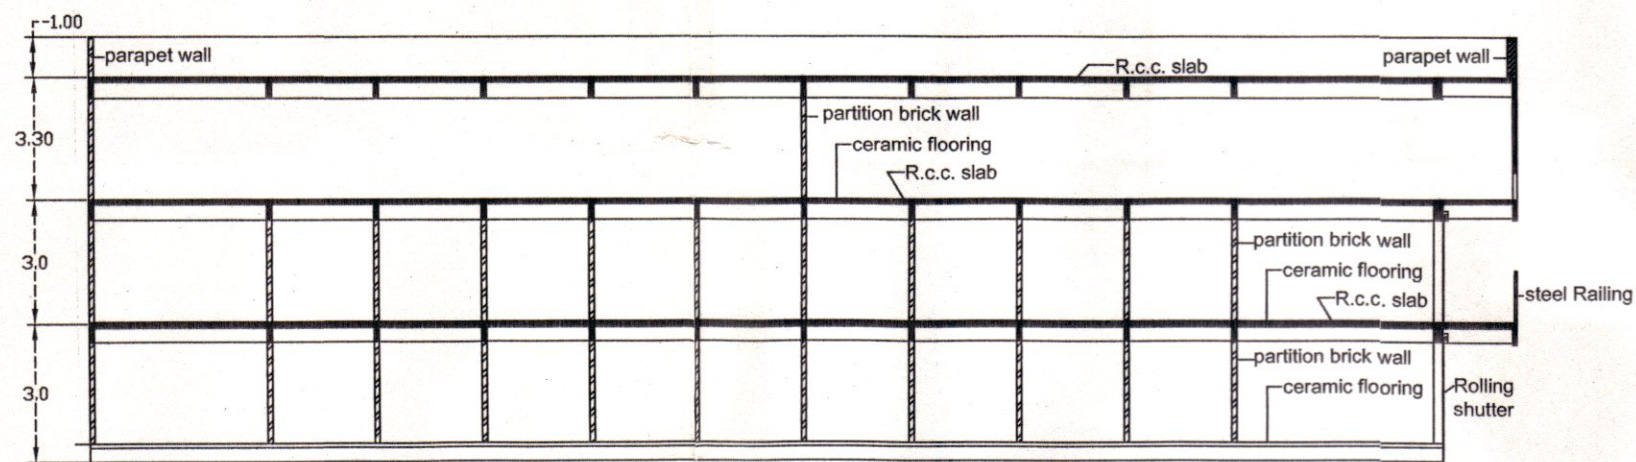


Section xx

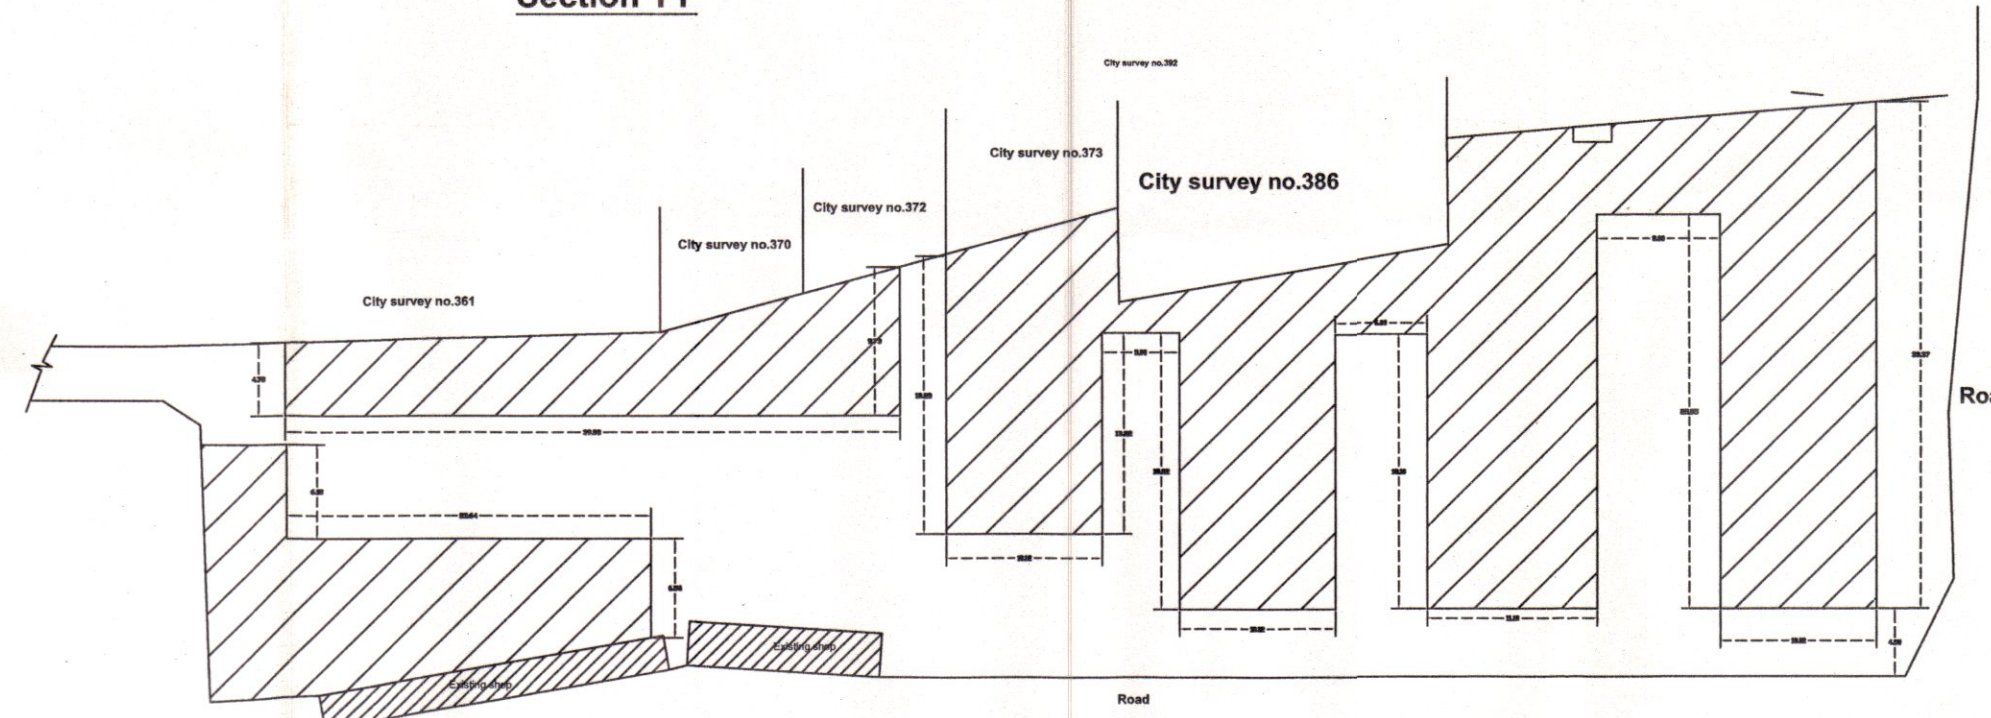

Lay out plan

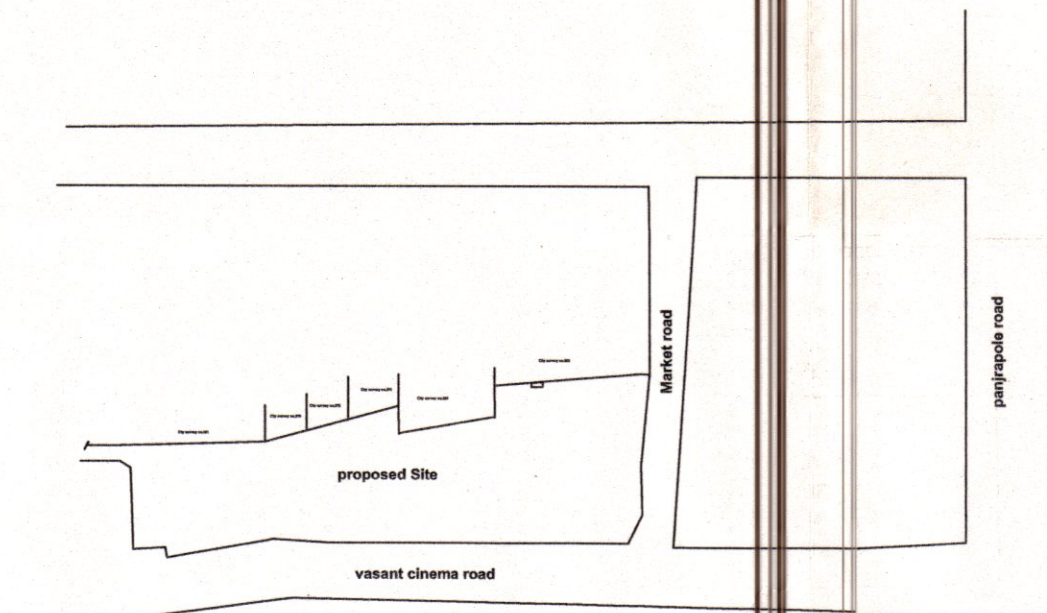

Key plan

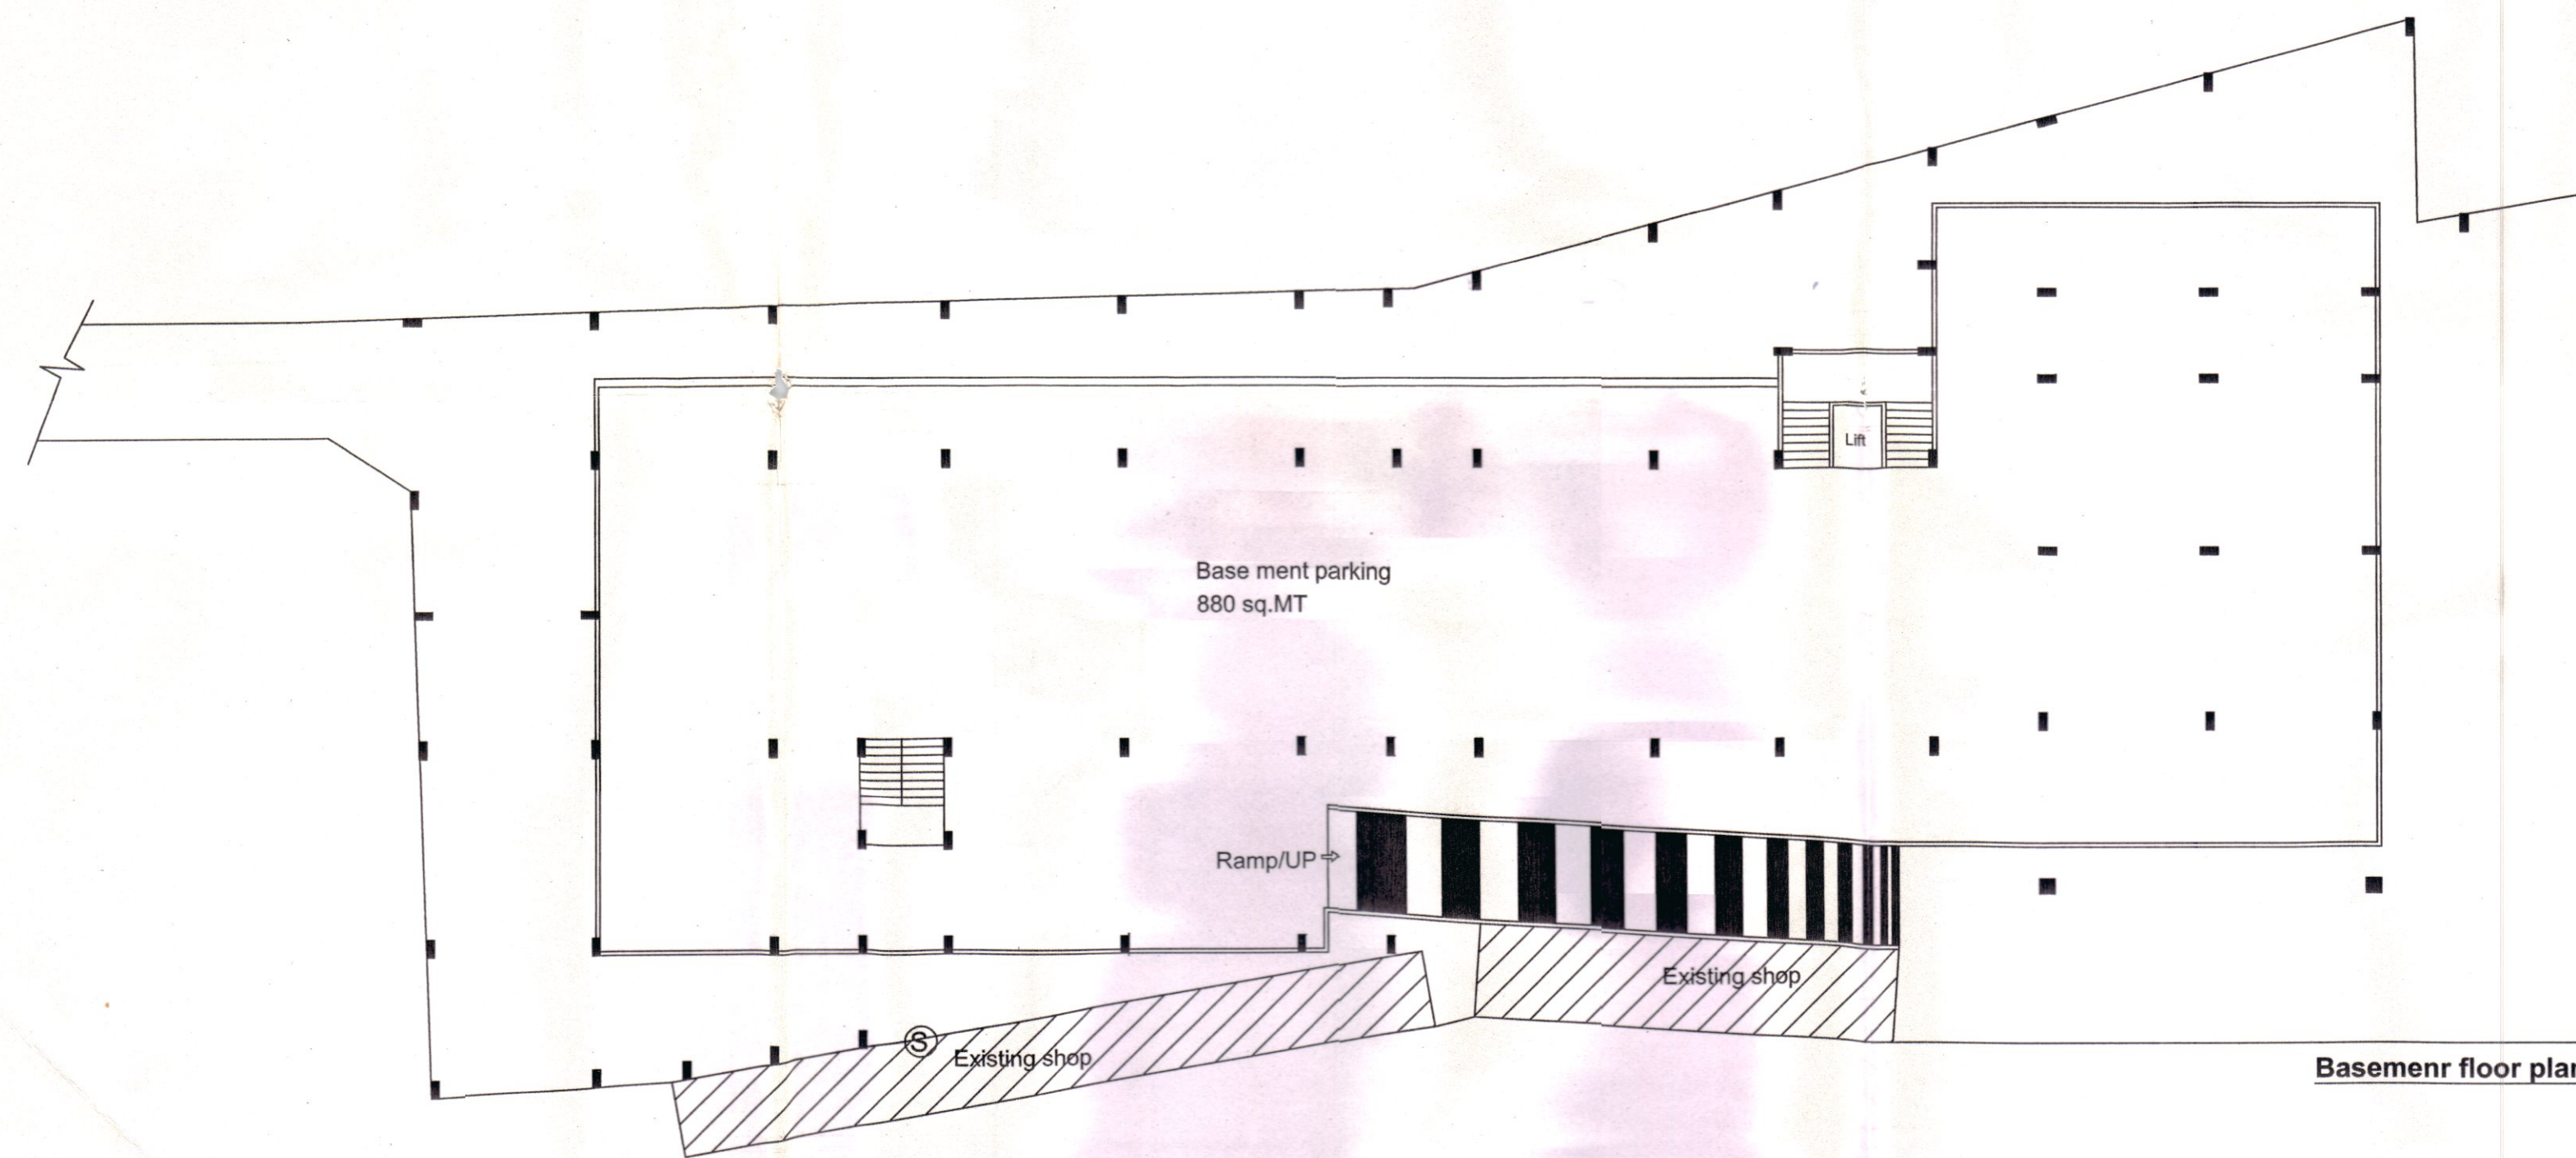

Basement floor plan

**BOTAD NAGARPALIKA**  
 Proposed commercial centre for botad nagarpalika botad on Revenue survey no. 393 of gamva area  
 City Survey No. 32911

| AREA TABLE    |                            | (As per Act)   |
|---------------|----------------------------|----------------|
| Plot Area     | 3396.57 Sq.mt              | (4496.53 Sq.m) |
| Built up area | Ground floor 1712.08 sq.mt |                |
|               | First floor 1706.68 sq.mt  |                |
|               | Second floor 2423.93 Sq.mt |                |
|               | TOTAL 5842.69 Sq.mt        |                |

F.S.I consumed = 5842.69/3396.57=1.72<3.00 o.k.

Owner: *[Signature]*  
 Chief Officer  
 Botad Nagarpalika

Authority: રાજ્ય સરકારી સ્વચ્છતા અને પર્યાવરણ વિભાગ  
 તા. ૧૬-૦૬-૨૦૧૮ રજીસ્ટ્રેશન નંબર ૨૪૫૭/૨૦૧૮

Engineer: *[Signature]*  
 Chief Officer  
 Botad Nagarpalika

ENGINEER  
*[Signature]*  
 Ramesh O. Gadhiya  
 B. E. (Civil), FIV

**SPACE DESIGN**  
 102/SARDAR COMPLEX, DABHOLI CROSS  
 ROAD, VED ROAD, SURAT  
 PH: 9824893130(M)

SCALE :- NOT TO SCALE